

OIL AND GAS REGULATORY AUTHORITY

TENDER NOTICE

Renovation Works of OGRA's Regional Office Peshawar under Tender Enquiry No. 10/2022

The Oil and Gas Regulatory Authority (OGRA) invites sealed bids/proposals from well reputed firms/general order suppliers having minimum five (05) years relevant experience, registered with Income Tax and Sales Tax departments for renovation works in respect of OGRA's Regional Office Peshawar located at Sarhad Chamber of Commerce & Industry, GT Road, Peshawar, under Tender Enquiry No. 10 of 2022.

2. The Tender Documents containing detailed information, terms & conditions etc. are available on the websites of PPRA (www.ppra.org.pk) and OGRA (www.ogra.org.pk). These documents can also be obtained from office of the undersigned from 09:00 a.m. to 05:00 p.m on any working day i.e. Monday to Friday.

3. The sealed bids will be received till **December 15, 2022** by **11:00 a.m.** at OGRA's Head Office, located at Plot No. 54-B, Fazalul Haq Road, Blue Area, Islamabad, and will be opened on the same date at **11:30 a.m.** by OGRA's Bid Opening Committee.

4. In case, the last date of submission of bids falls on closed official day(s)/ holiday(s), the date for submission & opening of the bids shall be the next working day.

5. OGRA reserves the right to cancel/reject any or all bids/proposals at any time prior to the acceptance of the bids/proposals as per PPRA Rules, 2004.

Joint Executive Director (Admn)
Oil & Gas Regulatory Authority (OGRA)
Plot No. 54-B, Fazal-ul-Haq Road, Blue Area, Islamabad.
Ph. 051-9244373

TENDER DOCUMENTS

Renovation Works of OGRA's Regional Office Peshawar under Tender Enquiry No. 10/2022

The Oil and Gas Regulatory Authority (OGRA) invites sealed bids/proposals from well reputed firms/general order suppliers having minimum five (05) years relevant experience, registered with Income Tax and Sales Tax departments, for renovation works in respect of OGRA's Regional Office Peshawar located at Sarhad Chamber of Commerce & Industry, GT Road, Peshawar, under Tender Enquiry No. 10 of 2022.

General Terms & Conditions

1. The bidder should submit a single package containing two separate sealed envelopes. One envelope should contain "Technical/Prequalification Proposal" (**Annex-I**) and the other envelope should contain "Financial Proposal" (**Annex-II**), both showing the Tender Enquiry No. 10 of 2022, and marked as "**TECHNICAL PROPOSAL**" and "**FINANCIAL PROPOSAL**", respectively.
2. The firm should be registered with Income Tax and Sales Tax Departments; Registration Numbers and NTN numbers should be clearly mentioned and valid documentary evidence be attached.
3. The bidder will be required to submit a Bid Security/earnest money equal to 3% of the total quoted value of bid along with Financial Proposal in the form of **Call Deposit** in favor of OGRA, payable at Islamabad.
4. Any bid not accompanied by the required value of **Call Deposit** shall be rejected.
5. The firm should have a minimum of five (05) years relevant experience and should have a well-equipped & maintained office set-up.
6. The bid validity period will be three (03) months, starting from the date of opening of technical bids. The rates quoted by the bidder are final & fixed and no inflation/escalation in dollar against Pak rupees will be paid by OGRA and any increase in price shall also not be borne by OGRA. No such claim from the bidder will be entertained.
7. Sealed bids/ proposals are required to be delivered at OGRA's Head Office, Plot No. 54-B, Fazalul Haq Road, Blue Area, Islamabad latest by **December 15, 2022** on or before **11:00 a.m.** The Bid Opening Committee of OGRA shall open the Technical/ Pre-qualification proposals (**Annex-I**) in the first instance at 11:30 on the same date i.e. **December 15, 2022** in the presence of bidders or their authorized representatives, who may like to be present. Subsequently, technical/pre-qualification proposals shall be evaluated by OGRA's Bid Evaluation Committee as per the terms & conditions of bidding documents and evaluation criteria given at **Annex-III**.
8. Bids, which are not accompanied by the documents mentioned at Clause No. 2 & 3 shall be declared Non-responsive and their financial proposals will be returned unopened.
9. The Bid Opening Committee will open the financial proposals (**Annex-II**) of the only bidders whose technical/ pre-qualification proposals are accepted, on a date and time to be communicated to them in advance, in the presence of the bidders or their authorized representatives, who may like to be present.

10. Only one authorized representative per bidder shall be allowed to attend the opening of bids.
11. Interested parties/bidders are advised in their own interest to visit OGRA's Regional Office Peshawar to see the feasibility of required renovation works in consultation with OGRA's Regional Head Peshawar (091-9225327), prior to submission of their bids/proposals.
12. The Successful Bidder should be required to deposit a "**Performance Bond**" equivalent to 5% of the total value of the quoted amount through a Call Deposit in favour of OGRA payable at Islamabad. If the bidder fails to deposit the Performance Bond within one week of the receipt of the Purchase/ Work Order, the same shall be treated as cancelled and 3% Earnest Money already deposited by the bidder shall be forfeited.
13. 3% earnest money of the un-successful bidders shall be released within 30 days. However, 5% Performance Bond shall be released after completion of task i.e. satisfactory renovation works and warranty period, if any.
14. The proposals should not have any over-writings or cutting. The bids with any of the aforementioned deficiencies may not be considered.
15. The firm should have to attach Original and latest undertaking/ Affidavit on judicial paper that the firm has not been blacklisted by any Government, Semi-Govt., Autonomous body or any state-owned organization.
16. An undertaking on letter head pad, indicating that all information provided herein and documents attached with the proposal are correct and if any information/ documents found incorrect, false or fake etc., the Authority reserves the right to disqualify and blacklist the firm.
17. The successful bidder/ firm shall be bound to complete the renovation works of OGRA's Regional Office Peshawar situated at Sarhad Chamber of Commerce & Industry, GT Road, Peshawar, as per layout plan (**Annex-IV**), specifications/ BoQs, standard, quality & design as mentioned in the tender documents within a period of twenty (20) days from the date of receipt of work/purchase order.
18. Before submission of bid, all bidders are advised in their own interest to read carefully the terms & conditions of the tender documents and attach legible copies of all documents/ pages etc. with their respective bids / proposals.
19. Contract for renovation works of OGRA's Regional Office Peshawar will be awarded to the bidder whose **bid** has been determined as **most advantageous** bid being substantially responsive and more relevant to the bidding documents/ requirements.
20. The successful Bidder is bound to carry out renovation works of OGRA's Regional Office Peshawar within given time period. In case of un-acceptable delay attributable to firm/general order supplier, OGRA will have the right to cancel the award of contract and forfeit the bidder's performance security/ bond.
21. The renovation works of OGRA's Regional Office Peshawar shall be monitored by OGRA's Regional Head sitting in Regional Office Peshawar and shall be rejected if not found according to the requirements of the tender documents; OGRA shall not be responsible for any costs or expenses incurred by the supplier on this account and no such claim for payment shall be entertained by OGRA.

22. The successful firm will provide standard' guaranty / warranty & free of cost, on site after completion of renovation works.
23. The OGRA reserves the right to change/modify goods specifications/ quantity at any time before the award of contract. OGRA may also accept or reject part or whole of the tender prior to the acceptance of the proposal.
24. The firm/ bidder will certify that they have read and completely understood the Tender Notice as well as the Terms & conditions of this Tender/ Bidding Documents including Criteria, Technical/ Pre-qualification & Financial Proposal etc. and hereby accept the same unconditionally.
25. The work/purchase order will be awarded on "**Lump sum Rate basis**" and not on item rate basis (aggregate of total financial proposal/bid).
26. Payment of the bills will be subject to deduction of all applicable government taxes/levies and subject to satisfactory completion of task/work, installation of items etc.
27. Any difference of opinion or disputes arising between the parties i.e. OGRA & the Successful Bidder in relation to this contract shall be settled amicably by the parties. In case of any difference/ dispute arising between the parties, the matter shall be referred to the Chairman, OGRA as Arbitrator, whose decision shall be final and binding upon both the parties. No dispute once decided by the Arbitrator shall be agitated at any forum including in any Court of Law.
28. In case, the last date of submission of bids falls on closed official day(s)/ holiday(s), the date for submission & opening of the bids shall be the next working day.
29. OGRA reserves the right to accept or reject any or all proposals or extend the closing date without assigning any reason as per PPRA Rules 2004.

(Ejaz Ahmad Gohar)
Joint Executive Director (Admn)


OIL AND GAS REGULATORY AUTHORITY

54-B, FAZALUL-HAQ ROAD, BLUE AREA, ISLAMABAD

TECHNICAL/PRE-QUALIFICATION PROPOSAL

Renovation Work of OGRA's Regional Office Peshawar under Tender Enquiry No. 10/2022

Name of Firm	
Address (Telephone, Cell, Fax & E-mail)	
Year of Establishment	
Sales Tax Registration No. (attach documentary evidence)	
NTN No. (attach documentary evidence)	
(Annual Turnover supported by Income Tax Return) F.Y 2020-21, 2021-22.	
Banker's Name & Contact Details	
Experience related to similar assignments	
Whether bid security/earnest money at the rate of Rs. 3% is enclosed with Financial Proposal.	Yes: _____ No: _____
Assignments in Hand (Current)	
Clientage (Attach separate Annexure, if any)	
Latest Affidavit (that the firm has not been blacklisted by private, Govt., Semi Govt. and Autonomous Body etc. and is not involved in any litigation throughout the country)	Yes: _____ No: _____
Contact Person: Contact No. _____ Date: _____	_____ <i>Name & Designation</i> <i>Authorized Signature & Stamp</i>

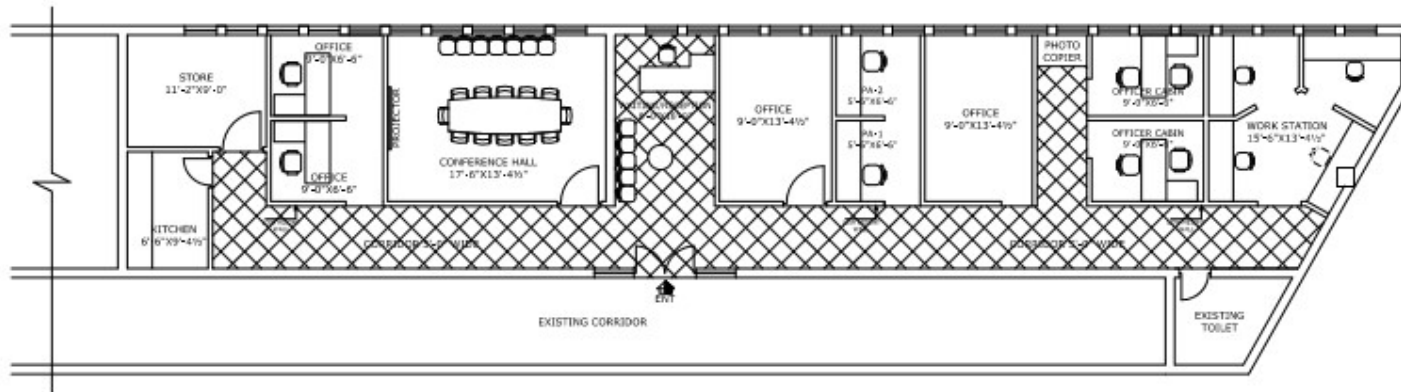

PROPOSED FLOOR PLAN

Drg.No. A	CLIENT : OGRA	TITLE: PROPOSED FLOOR PLAN
	PROJECT : OGRA COMPLAINT CENTER, KPK	

OIL AND GAS REGULATORY AUTHORITY

FINANCIAL PROPOSAL (BoQ)

Renovation Works of OGRA' Regional Office Peshawar
under Tender Enquiry No. 10/2022

BILL OF QUANTITIES

SUMMARY OF COST

(Aggregate of Total Financial Proposal/Bid)

Covered Area Sft. 1800/-

Sr. No.	Description	Amount (Rs)
1.	Civil Works	
2.	Plumbing Works	
3.	Electrical Works	
	Total (Including all taxes)	

Name & Contact No. of the Firm: _____

Stamp of the Firm: _____

OIL AND GAS REGULATORY AUTHORITY

FINANCIAL PROPOSAL (BoQ)

Renovation Works of OGRA's Regional Office Peshawar
under Tender Enquiry No. 10/2022

1 - CIVIL WORKS (Pg: 1/6)

Sr. No.	DESCRIPTION	UNITS	QTY	RATE (in PAK Rs.)	AMOUNT (in PAK Rs.)
1.	DISMANTALLING				
a	Dismantling and removing of existing infrastructure including tiles, walls, Existing fittings walls etc. as per requirement.	Job	1		
2. BRICK MASONRY (1:5)					
a	First class ordinary burnt clay Brick Provide and lay first class ordinary burnt clay Brick (having strength 1300 psi minimum). The bricks must be left with good sharp edges. The brick for use in the works shall be 225mm long, 115mm high and of thicknesses of 75mm or as shown on the drawings laid in 1:5 cement mortar. All bricks shall be bedded on a solid bed of mortar; vertical faces of all bricks shall be well buttered before being laid and the whole well grouted at each course, At Tee and L joints provided 2/8" reinforcement upto 18" length from inside corner with 3" spacing of deformed bars after Each 8 layers masonry bedding. Walls shall be kept wetted for three days after complete lying of wall. Brick walls should be reinforced horizontally and vertically 48" c/c with 10mm diameter mild steel bars				
b	4½" Thick Super Structure (1st Class Masonry)	Sft	1,056		
c	9" Thick Super Structure (1st Class Masonry)	Sft			

Renovation Works of OGRA' Regional Office Peshawar
under Tender Enquiry No. 10/2022

1 - CIVIL WORKS (cont.... Pg: 2/6)

Sr. No.	DESCRIPTION	UNITS	QTY	RATE (in PAK Rs.)	AMOUNT (in PAK Rs.)
3	FLOORING.				
a	Porcelain Master Tile , Providing and laying best quality approved of matching pigment jointing, finishing and cleaning etc. laid in pattern, 3" Thick PCC Morter Bedding Layer for Tiles, tiles of 24"x24" / 36"x 36" to be laid over 3" thick PCC (1:3:6) cement sand & crush mortar base upto required thickness on floor, including leveling, dressing, cutting, jointing and grouting with cement slurry complete in all respects	Sft	1,570		
d	Skirting 4" Providing and fixing of approved skirting same as flooring tile at any floor or height, complete in all respect	Rft	450		
e	Thresh-Hold Providing and fixing of approved sado Gray/china white - granite 6" wide marble for doors	Sft	30		
d	MDF Wooden Partition Providing and fixing full or half MDF wooden partition and cover wall/Columns in properlywith solid wood. Cutting fixing and all types labour included till the job is finished. Need Confirmation before installation of MDF	Sft	200		
4	SURFACE RENDERING				
a	Internal Plaster (Walls) Providing and applying at any height 1/2" to 3/4" thick ordinary Portland cement sand plaster (1:5) to internal walls and slab ceiling, including lifting, hosting, scaffolding, preparation of the surface before plastering, curing & finishing including the cost Mesh (Jali) and corner angle to be installed on each joint between RCC Beam/Wall & Masonry wall, to save from any cracks to be occurred etc complete in all respect	Sft	2,112		
c	Internal Walls Paint Providing and applying at any height 03 coats of Brilliant White paint on Internal walls, roller applied over one primer coat including rubbing or Scrapping, filling for preparing the smooth surface including the cost of scaffolding etc. complete in all respects	Sft	2,350		

Renovation Works of OGRA' Regional Office Peshawar
under Tender Enquiry No. 10/2022

1 - CIVIL WORKS (cont.... Pg: 3/6)

Sr. No.	DESCRIPTION	UNITS	QTY	RATE (in PAK Rs.)	AMOUNT (in PAK Rs.)
5	FALSE CEILING				
a	Gypsum Suspended Ceiling 24" x 24" Providing & laying gypsum board ceiling , 24"x24" DFB/CKM or equalant (with aluminum back) in straight, curved, tiles or multiple profiles as shown on drawing section, fixed with proper aluminum, " T" & "L" section with appropriate suspension system with Disco T.having provisions for light and AC grills complete in all respect.	Sft	1,450		
6	CARPENTRY, JOINERY,IRON IRONMONGERY, & SS. WORKS				
a	Wooden Doors Specification Providing and fixing in position design door shutter and frame (with or without vision panel); 50mm' thick; comprising of 75mm' wide beech wood slats grove on both faces, including 75mm' x 50mm' thick top, 160mm x 50mm bottom rails and 75mm x 50mm' thick side rails; complete with 137mm' x 50mm' thick solid beech wood door frames with architrave, complete with solignum treated, approved polish finish, including the cost of approved door lock, stopper, closer, Hanges (Brass import Quality) Beading / Gola and mild steel hold fasts, screw etc, complete in all respects.				
b	Wooden Door				
c	Size 3' - 0" x 7' - 0" overall	No	2		
d	Size 2' - 6" x 7' - 0" overall	No	2		
k	Windows 4" vertical blinds Providing & fixing vertical fabric blinds for windows / glazing, complete in all respect	Sft	450		
7	GLASS PARTITIONS, DOORS, CURTAIN WALL & WINDOWS				
a	Glass doors Providing, fabrication & fixing glass door with top & bottom Aluminum Channel D-48 by Pakistan Cables/Lucky or equivealent with 12mm thick Middle east or equivalent clear glass with gasket size and shape as shown on drawing including bolts, nuts, screws aluminum channel, handle, floor machine (New Star Japan),locks with 18" long chrome handle Glass Brand Ghani/Tariq/UAE. Etc. complete in all respects.	Sft	77		

Renovation Works of OGRA' Regional Office Peshawar
under Tender Enquiry No. 10/2022

1 - CIVIL WORKS (cont.... Pg: 4/6)

Sr. No.	DESCRIPTION	UNITS	QTY	RATE (in PAK Rs.)	AMOUNT (in PAK Rs.)
b	Full Height Glass Partation Providing, fabrication & fixing full height glass partitions at front and interior with top & bottom Aluminum section D-48 by Pakistan Cables/Lucky or equivalent with 12mm thick Middle east or equivalent clear glass with gasket size and shape as shown on drawing including bolts, nuts, screws aluminum channel etc.Glass Brand Ghani/Tariq/UAE. complete in all respects.	Sft	152		
8	Wooden/MDF Drop Panel				
a	Provide and install in position 3" thick wooden beams above glass partition etc, consisting of partial wood frame 1"x1-1/2" section in min. 2' c/c horizontal /vertical framing, solignum treated with 1/2" thick MDF board on both sides properly fixed with RCC slab with hangers, ties etc. including all other hardware, cutting opening for switch boards and the cost Paint / Polish materials etc. complete in all respect	Sft	178		
9	KITCHEN/TOILET				
a	Porcelain Master Floor Tile, Providing and laying of Tile flooring in Kitchen & bath rooms, Specially (Brick Blast Filling In kitchen/Bath Floor if Necessary) color should be same as flooring.	Sft	256		
b	Porcelain Master Wall tile, providing and laying best quality approved tiles (12"x24"), cutting where required including C.C 1:6 up to required thickness or dry bond, grouting with cement slurry of matching pigment jointing, finishing and cleaning etc laid in pattern, complete in all respects.	Sft	370		
c	RCC Kitchen Shelf Provide & fix pre caste slab of 1:2:4 ratio for kitchen counter top, Follow Rcc Concrete Instructions.	Sft	46		
d	1:3:6 Concrete for Kitchen/Baths Floor Level Up Provide and lay 1:3:6 concrete for required levels kitchen/Toilet or else where specified, consolidate and cure. (6" to 9" thick)	Sft	256		

Renovation Works of OGRA' Regional Office Peshawar
under Tender Enquiry No. 10/2022

1 - CIVIL WORKS (cont.... Pg: 5/6)

Sr. No.	DESCRIPTION	UNITS	QTY	RATE (in PAK Rs.)	AMOUNT (in PAK Rs.)
e	Perlino Marble for Kitchen Shelf Supplying & fixing of Perlino Marble or China Verona Marble 3/4" Thickness of approved quality and design including polishing, beveling etc. for kitchen top complete in all respect.	Sft	46		
i	Chromium Plated sink mixer , Providing and fixing Chromium Plated sink mixer, C.P pipe 15mm dia. Complete including pipe connection, all fittings, testing etc.	No	1		
j	Sink , Providing and fixing stainless steel kitchen sink bowl 22" dia of 20 gauge make "MASTER" fixed in marble counter pasting with Jelly/silicon with 15mm dia Chromium Plated brass T. stop cock of master ,sonex,40mm dia heavy duty waste coupling and PVC flexible waste pipe of approved make and quality complete in all respects.	No	1		
k	Glass Mirror for Bath Wash Basin Providing and fixing 5mm looking glass of first quality Belgium make or equivalent approved make fixed with C.P clips etc complete in all respect.	Sft	18		
l	Eastren Water Closet LOCAL Brand Providing and fixing Indian type ceramics ware coupled water closet, white / light color including 3 gallons cistern, P/s Trap, PVC flexible pipe connection, C.P tee stop cock with wall cups,complete in all respect. 3 gallons cistern,"PORTA Brand"	No	1		
m	Westren Water Closet LOCAL Brand Providing and fixing European type ceramics ware coupled water closet, white / light color including 3 gallons cistern, P/s Trap, PVC flexible pipe connection, C.P tee stop cock with wall cups, "PORTA Brand" bacolite seat cover of best quality complete in all respect.	No	1		
n	Wash Basins LOCAL Brand Providing and fixing wash hand basin fixed "Porta Half pedestal basin" "MASTER" waster couple in, plug with C.P brass chain, 1 1/2" dia . P.V.C (D-type) waste pipe, connections to water lines, C.P grating including C.P bottle trap, testing etc. Porta, Master	No	2		

Renovation Works of OGRA' Regional Office Peshawar
under Tender Enquiry No. 10/2022

1 - CIVIL WORKS (cont.... Pg: 6/6)

Sr. No.	DESCRIPTION	UNITS	QTY	RATE (in PAK Rs.)	AMOUNT (in PAK Rs.)
p	C.P Bib Cok Providing and fixing 15mm dia Chromium Plated bib cok/mixer of make "Make" "Master", C.P pipe 15mm dia. Complete including pipe connection, all fittings, testing etc.	No	2		
q	C.P Muslim Shower with double Chromium Plated bib cock with flexible pipe of "MASTER" complete in all respect.	No	2		
r	Soap Dish Holder , Provide and fixing Chromium Plated soap dish LOCAL Brand complete in all respect.	No	2		
s	C.P toilet paper holder , Providing and fixing Chromium Plated toilet paper holder , LOCAL Brand complete in all respect.	No	2		
t	C.Plated towel rail 24" long providing and fixing chromium plated towel rail 24" long and 3/4" dia , LOCAL Brand complete in all respect.	No	2		
Total Cost of Civil Works (including all taxes))				Rs. _____/- In word: (Rupees _____ _____	

Renovation Works of OGRA's Regional Office Peshawar
under Tender Enquiry No. 10/2022

2 - PLUMBING WORKS (Pg: 1/2)

Sr. No.	DESCRIPTION	UNITS	QTY	RATE (in PAK Rs.)	AMOUNT (in PAK Rs.)
1.	WATER SUPPLY SYSTEM				
a	POLYPROPYLENE PIPING FOR WATER SUPPLY				
	PPRC Piping Providing & fixing, jointing, testing of polypropylene pipe BS 5174 or DIN 8028 or as manufactured by AGM/Master/U.A.E. including specials fittings such as hanging system, sockets, tees, elbow, bends, reducers, plugs and union etc. supported on walls or buried in walls / floor or suspended from roof slab as per specification including color coding complete in all respect.				
b	1/2" dia.	Rft	75		
c	3/4" dia.	Rft	50		
d	1-1/4" dia.				
f	12mm dia.	No.	0		
g	20mm dia.	No.	1		
h	32mm dia.	No.			
2	SOIL, WASTE & VENT SYSTEM				
a	UPVC Piping Providing, fixing, cutting, jointing and testing uPVC piping conforming to ISO 3633:19991(wall thickness=3.2mm) AGM/Master/U.A.E including uPVC fitting with solvent jointing DADEX make "Nikasi type B" or approved equal , rated include cost of clamping to wall and ceiling, hangers, supports cutting through wall and providing sleeved through concrete slabs for pipeline and pipe fitting of the following diameter:				

Renovation Works of OGRA's Regional Office Peshawar
under Tender Enquiry No. 10/2022

2 - PLUMBING WORKS (con...Pg: 2/2)

Sr. No.	DESCRIPTION	UNITS	QTY	RATE (in PAK Rs.)	AMOUNT (in PAK Rs.)
b	50mm dia.	Rft	35		
c	75mm dia.	Rft	65		
d	100mm dia.	Rft	45		
e	UPVC Pipe cowl Providing and fixing UPVC cowl manufactured by AGM/U.A.E/Master, for vent pipe of the following dia including all complete accessories .				
f	75mm dia.	No.	1		
g	100mm dia.	No.			
h	Floor Gully Drain Providing and fixing 100mm dia UPVC floor drain/gully manufactured by AGM (U.A.E) including , cement concrete (1:2:4) chambers all around with heavy duty Stainless Steel / UPVC grating, hinged on one end of " SONEX", " MASTER" complete in all respects.				
i	100mm dia.	No.	3		
	Total Cost of Plumbing Works: (Including all taxes)			Rs. _____/-	In word: (Rupees _____ _____

**Renovation Works of OGRA's Regional Office Peshawar
under Tender Enquiry No. 10/2022**

3 – Electrical WORKS (Pg: 1/2)

Sr. No.	DESCRIPTION	UNITS	QTY	RATE (in PAK Rs.)	AMOUNT (in PAK Rs.)
1	SECTION-A GENERAL WIRING & ACCESSORIES				
	Specifications Providing and installing light and fan point wiring with 3 x 1.5sq.mm single core PVC insulated 450/750V grade copper wires in 3/4" dia. PVC conduit surface/concealed mounted including all accessories, connectors switches with specified cover plates, sheet steel back boxes with brass earth terminal, 1.0 sq.mm 3-core PVC/PVC cable in flexible PVC conduit for final connection complete in all respect.Diamond/Popular/Beta Make				
a					
b	One switch Light point controlled	Nos.	25		
c	Point to Point Light point	Nos.	35		
d	Exhaust fan point	Nos.	3		
e	Ceiling Revolving fan point	Nos.	10		
2	1" Dia. PVC conduit for Circuit wiring, from distribution board to switch/lighting point with 3 x 2.5sq.mm in 1" dia. PVC conduit complete with all accessories.Diamond/Popular/Beta Make	Nos.	10		
3	Schinlder Electric Providing, fixing & connecting of Schinlder (Vivace series) make Gang switches , fixed on suitable size 1.5mm thick sheet steel back boxes recessed in wall or surface on wall, as required, complete in all respect.				
a	One Gang Switch				
b	Two Gang Switch	Nos.	4		
c	Three Gang Switch	Nos.	8		
d	Four Gang Switch	Nos.	8		

Renovation Works of OGRA's Regional Office Peshawar
under Tender Enquiry No. 10/2022

3 – Electrical WORKS (cont.... Pg: 2/2)

Sr. No.	DESCRIPTION	UNITS	QTY	RATE (in PAK Rs.)	AMOUNT (in PAK Rs.)
e	Six Gang Switch	Nos.			
f	10 Amps 2PIN Shaver Socket				
g	10 Amps 3 pin switched socket outlet plate.				
h	13 Amps Single switched socket outlet plate.	Nos.	13		
i	13 Amps Duplex switched socket outlet plate.	Nos.	10		
'SECTION - B : LIGHT FIXTURES & FANS					
1.	provide and Installation of following light fixtures including connecting accessories, flexible pipe, wire, termination, connectors testing & commissioning.				
a	LED Down Light recessed ceiling mounted with 18 watts	Nos.	65		
2.	Supply, installation and commissioning of Exhaust / Ceiling / Revolving Fans of following sizes, plastic body, louvers, all necessary fixing accessories.				
a	Exhaust Fan 12" dia/Square	Nos.	3		
b	Ceiling Revolving Fans 2' x 2' Square ceiling mounted Revolving Royal/Pak fan	Nos.	10		
SECTION - C : DISTRIBUTION BOARDS					
1	Supply, installation, connecting, testing & commissioning of the following indoor Distribution Boards				
a	MDB (lighting)	Nos.	1		
	Grand total of Civil, Plumbing and electrical works (Including all taxes)			Rs. _____/- In word: <u>(Rupees _____)</u> _____ _____	

Note: The contract will be awarded on “**Lump sum rate basis**” and not on item rate basis.

OIL AND GAS REGULATORY AUTHORITY

54-B, FAZALUL-HAQ ROAD, BLUE AREA, ISLAMABAD

EVALUATION / ASSESSMENT CRITERIA

Renovation Work of OGRA's Regional Office Peshawar under Tender Enquiry No. 10/2022

The pre-qualification proposals will be evaluated as per the following criteria: -

Grading	Marks (100)
Experience related to similar assignments	50
Clientage	25
Assignment in Hands (Current)	25

Note: Minimum score required to pass for Pre-qualification is **60%**